


16th Street

Elevator Lobby

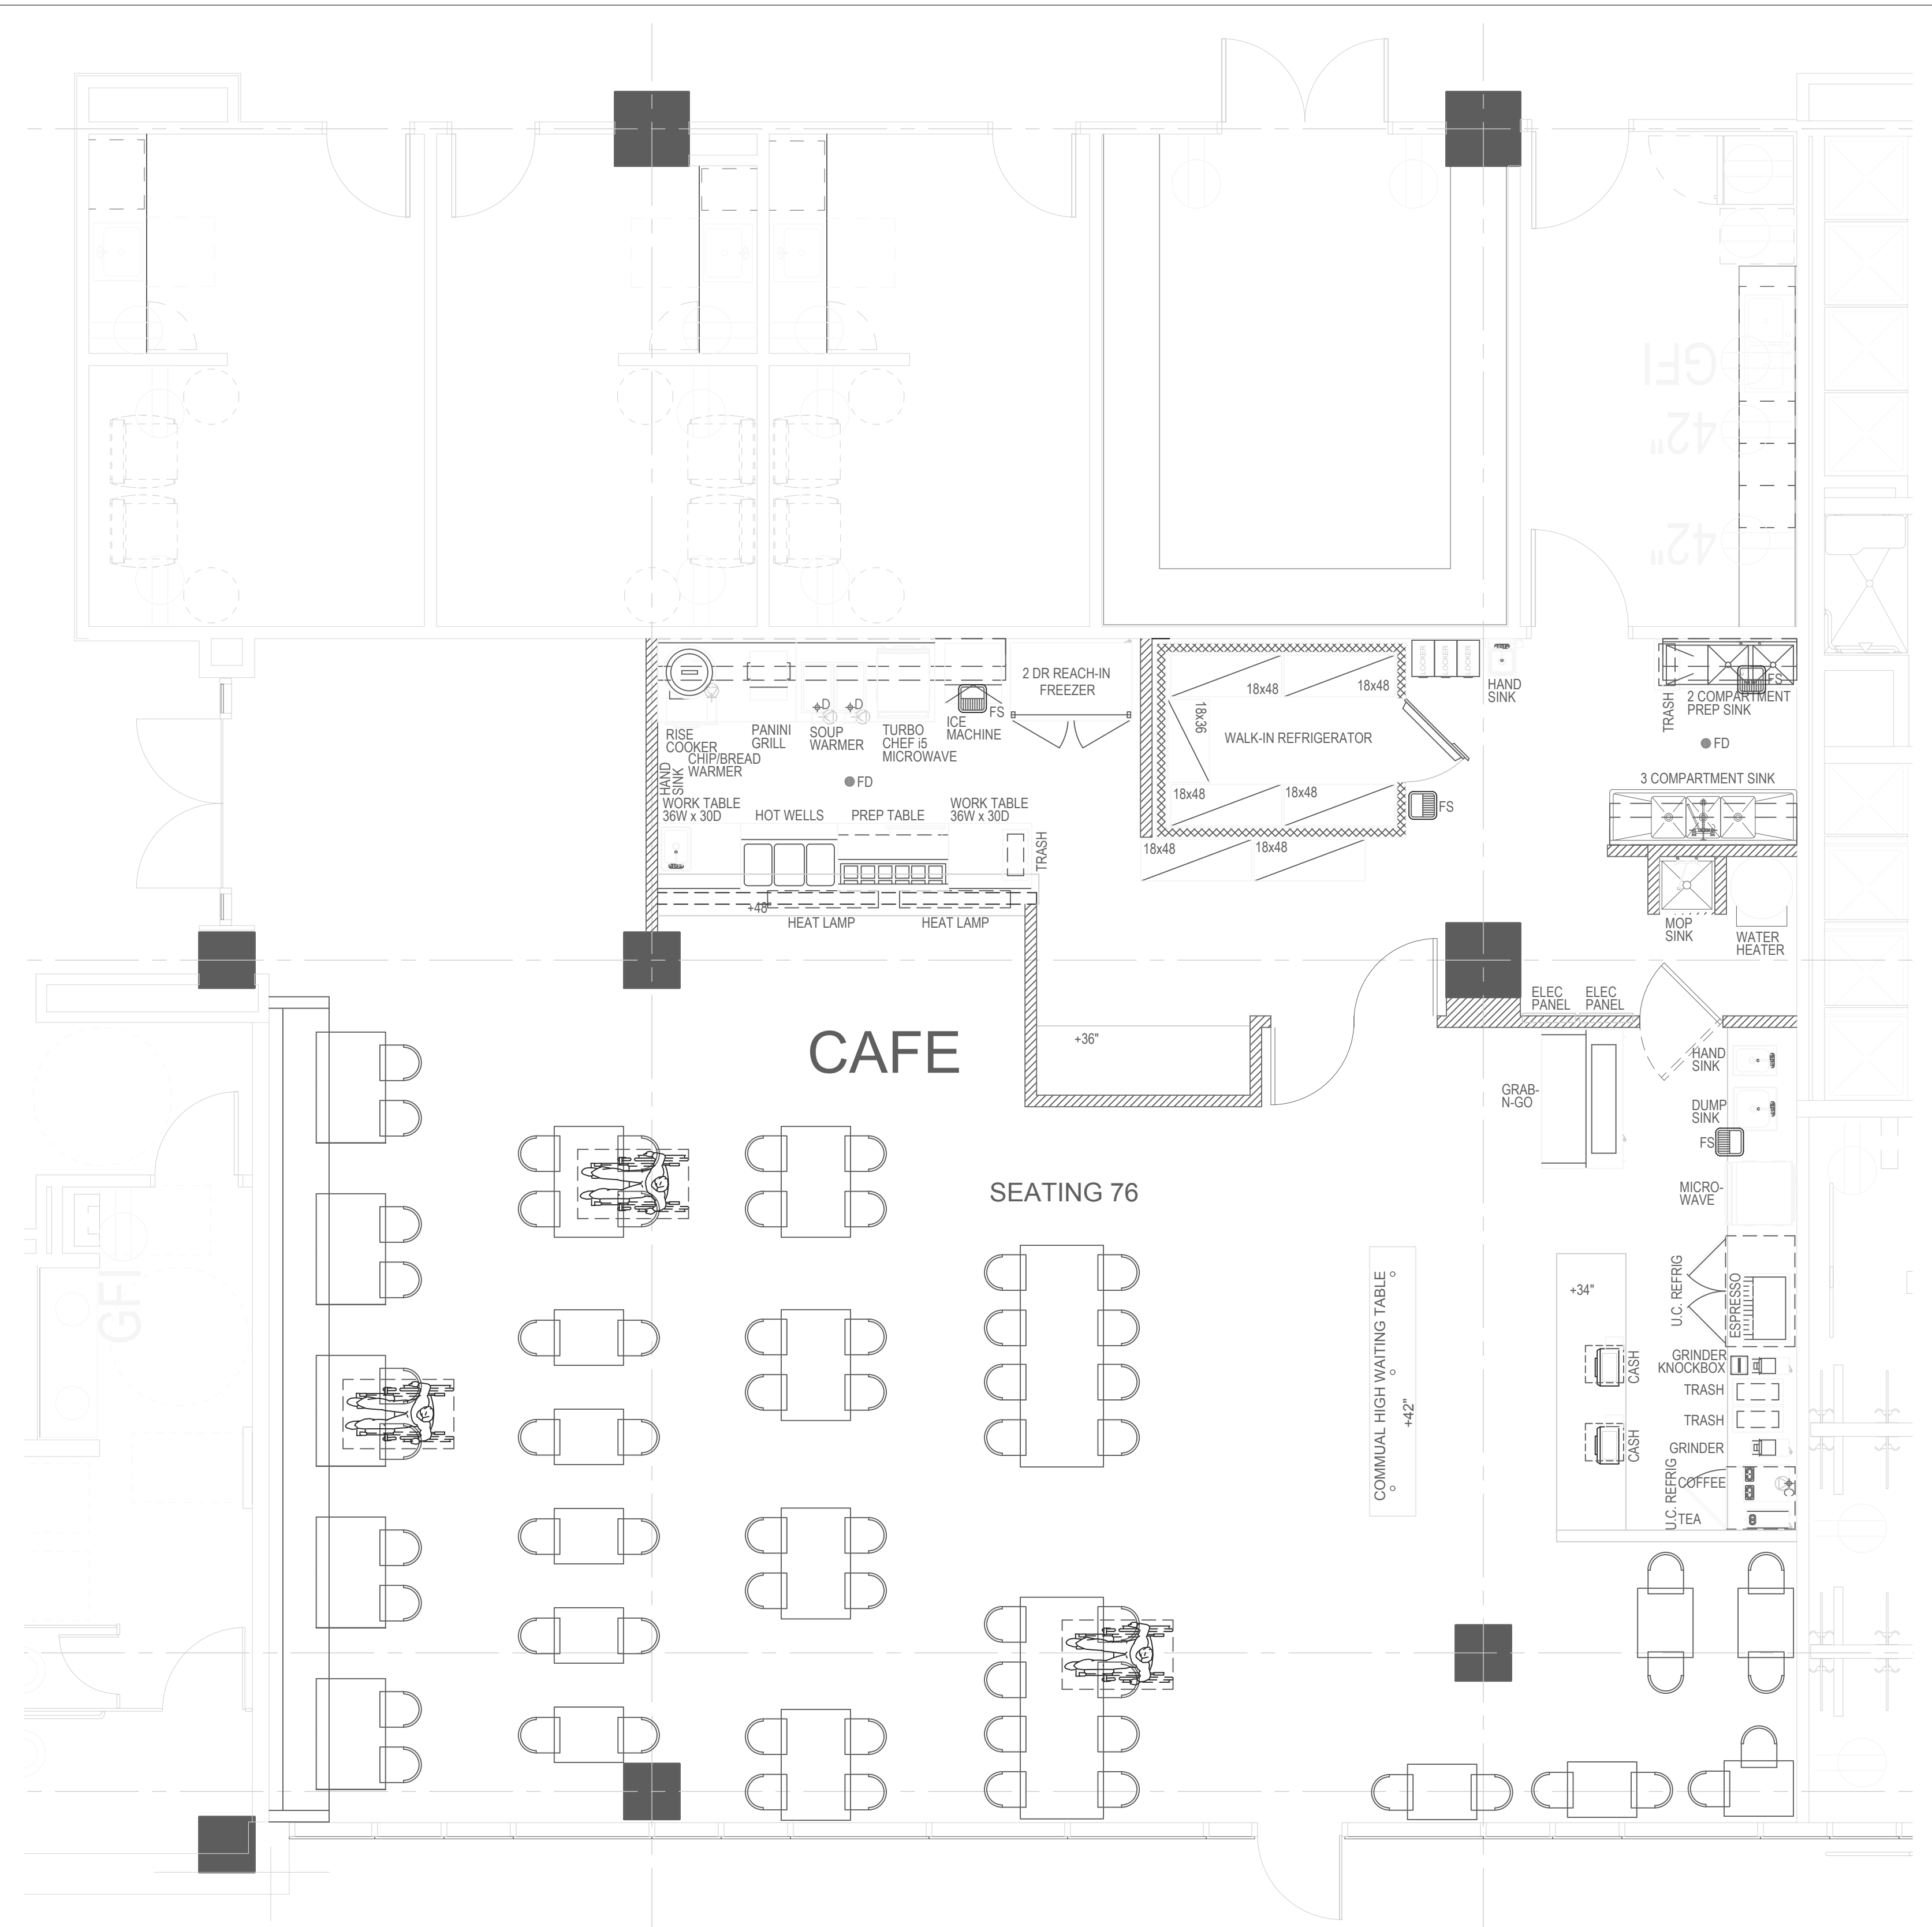

1 PRELIMINARY EQUIPMENT FLOOR PLAN
Scale: 1/4" = 1'-0"

3rd Street