


Indiana St.

- WALL PLAN LEGEND**
- EXISTING WALL TO REMAIN
 - NEW WALL CONSTRUCTION
 - NEW PARTIAL HEIGHT WALL
 - COOLER/FREEZER WALL BY COOLER MANUFACTURER

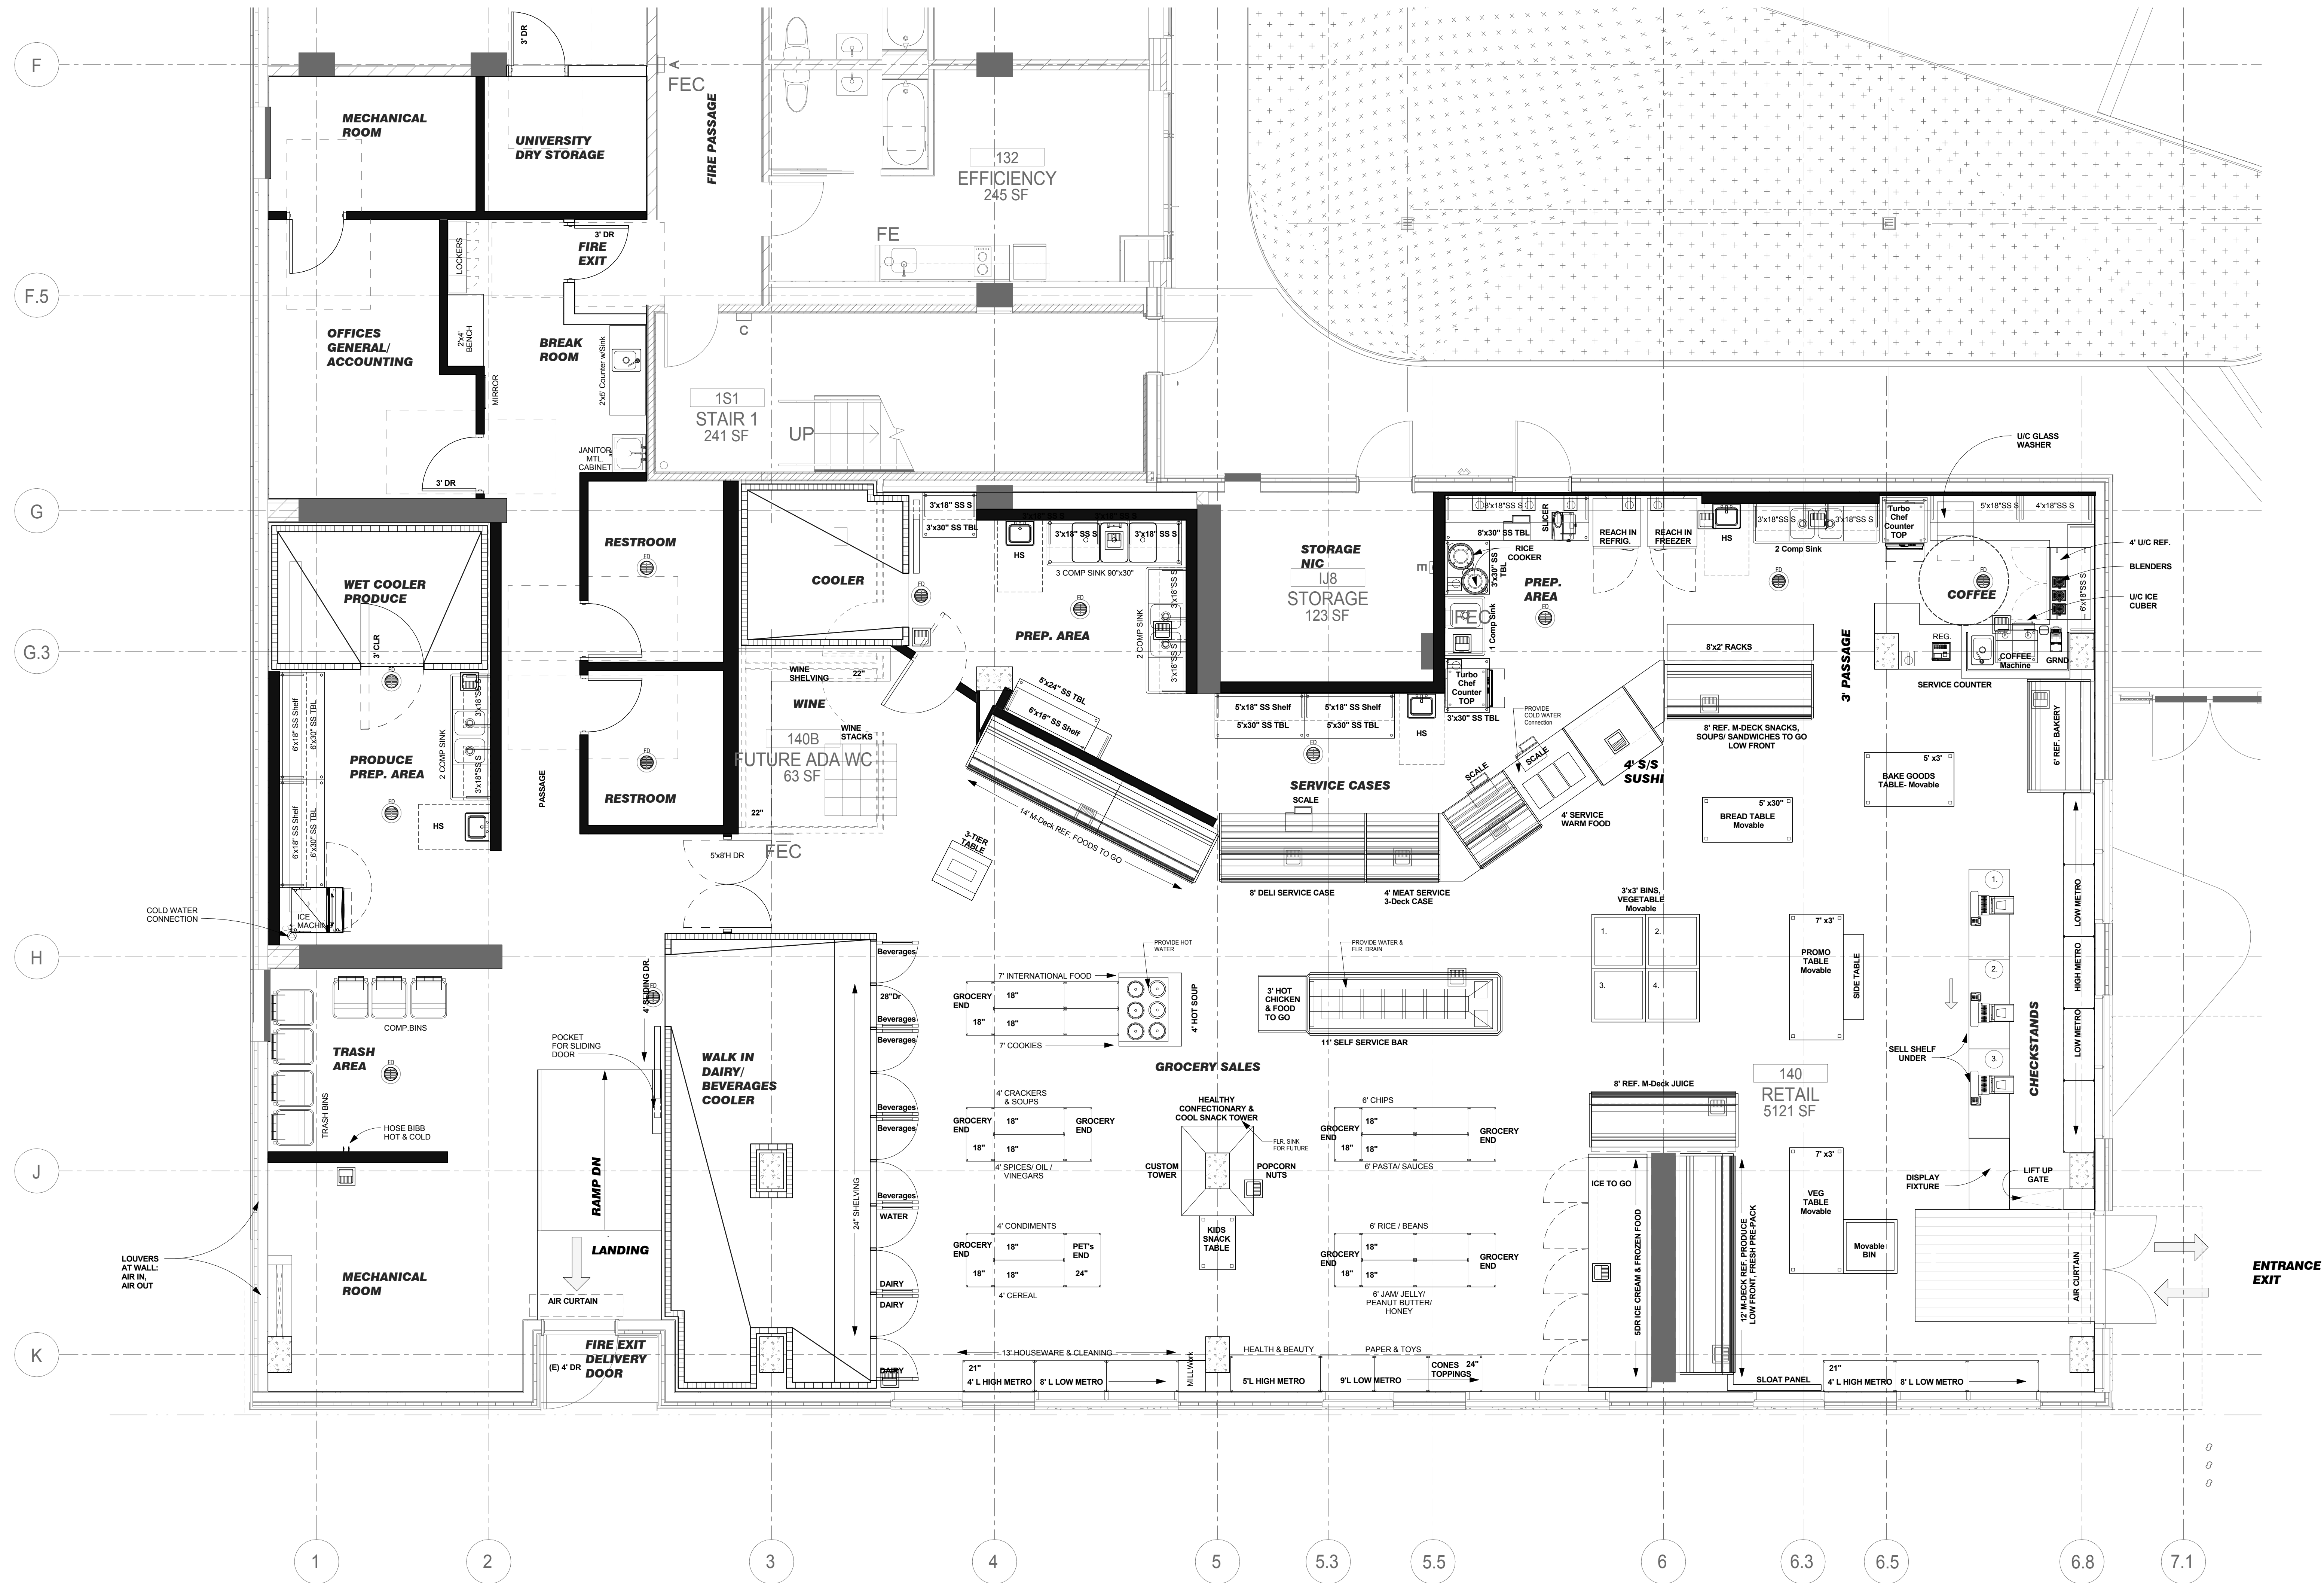

18th St.

UCSF CORNER STORE

INTERIOR TENANT IMPROVEMENT
590 MINNESOTA STREET SAN FRANCISCO, CA 94107

ENLARGED SCHEMATIC DESIGN PLAN

THE NEIGHBORHOOD STAND OUT

Minnesota St.

